
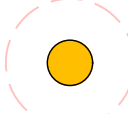
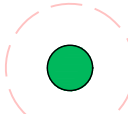


LEGEND:

-  Student with social distancing indicated
-  Staff member with social distancing indicated

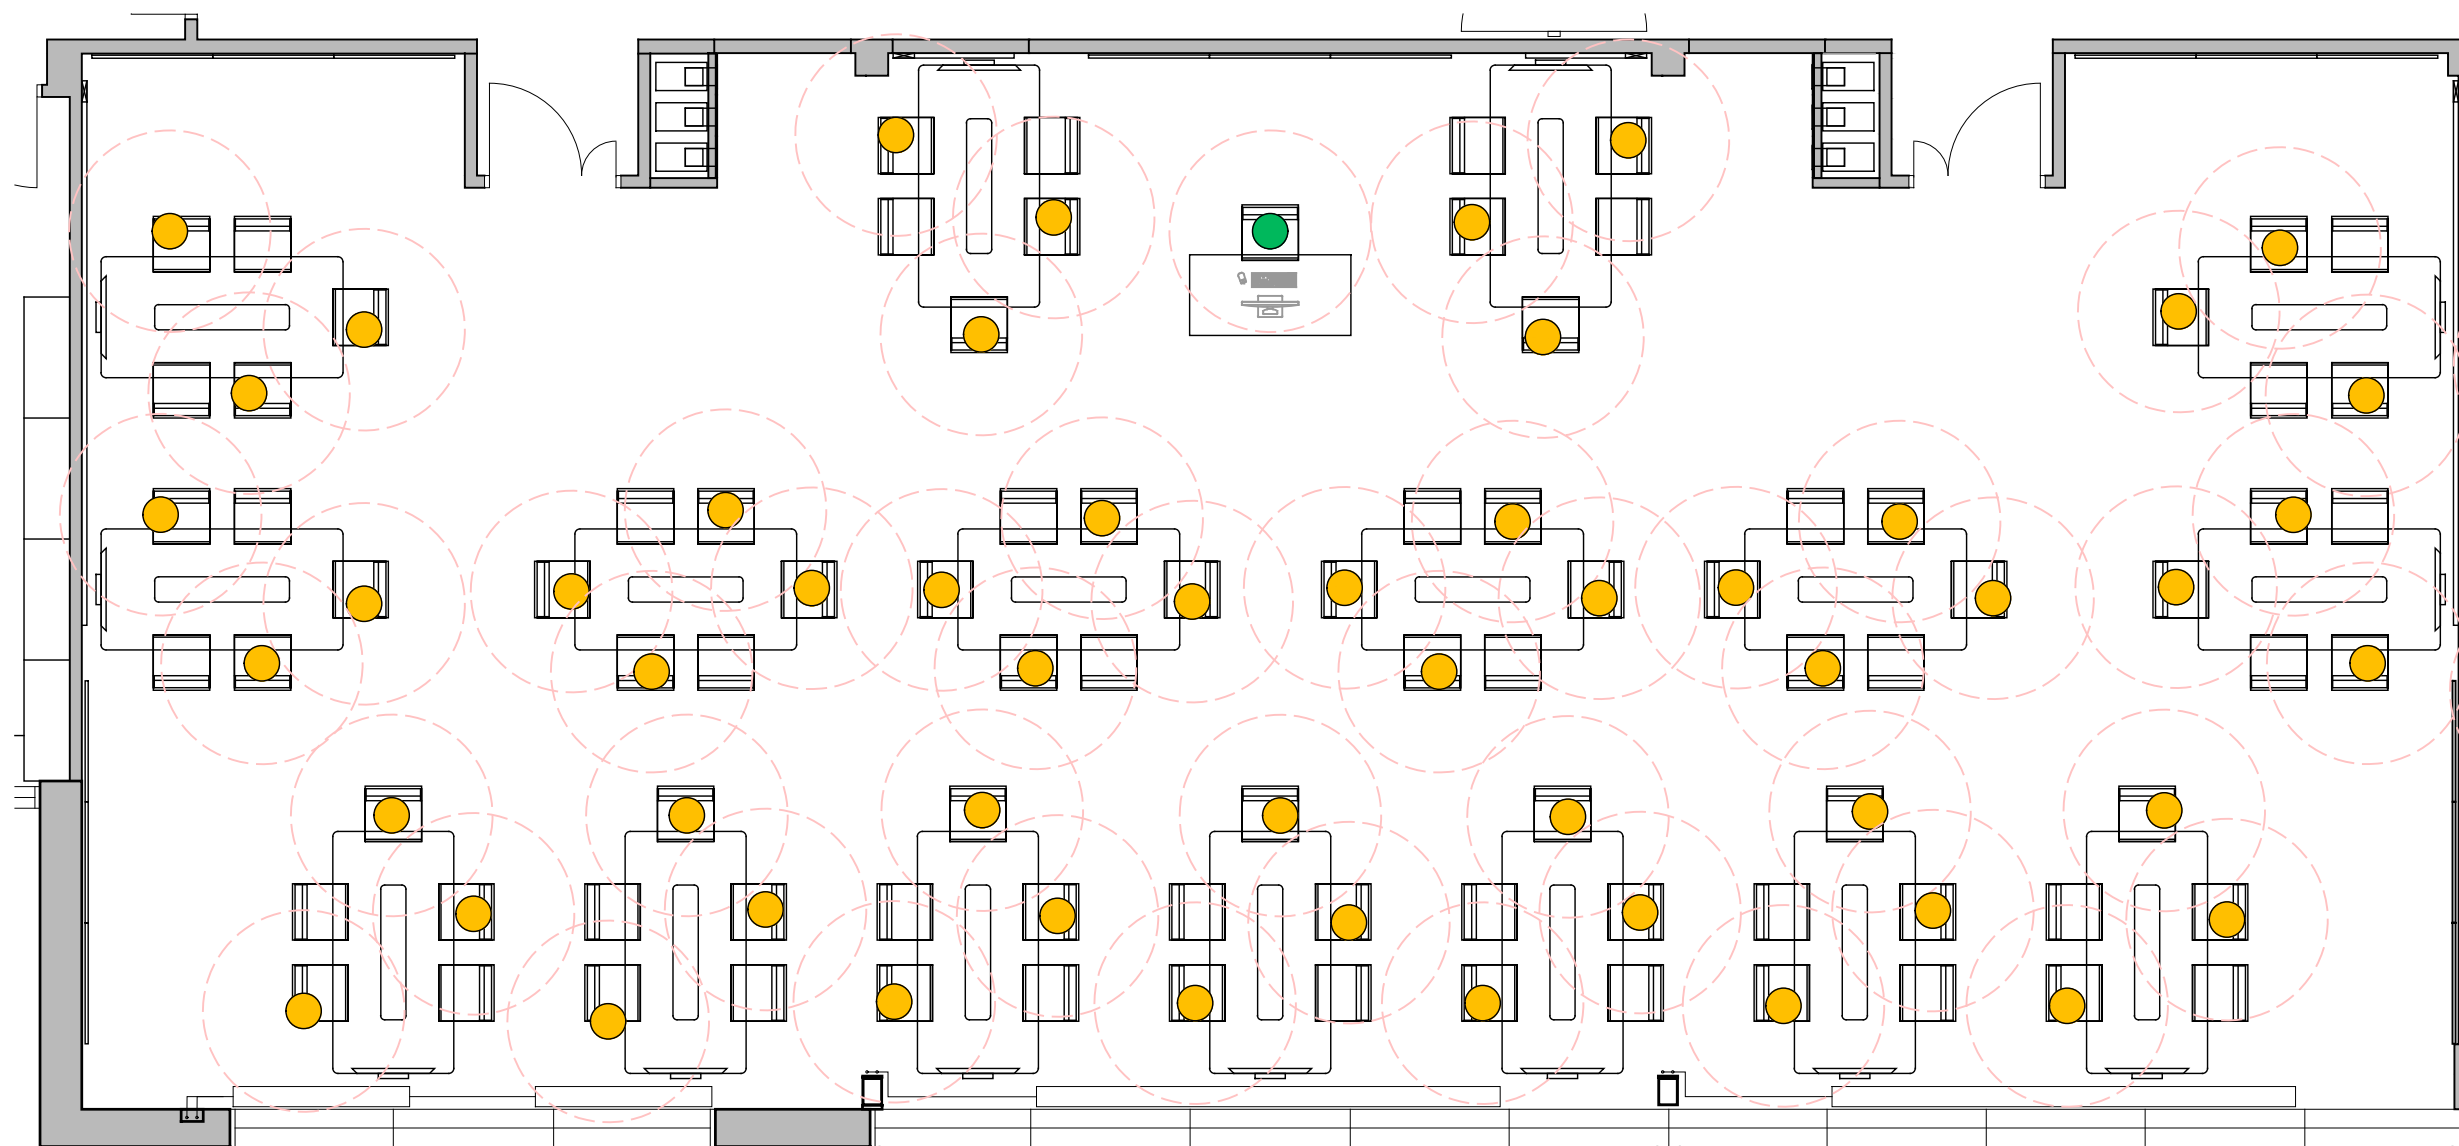

Room 2.S.15

Full (current) Occupancy = 89

62% Occupancy with 1m Social Distancing = 55

**WellwoodLeslie**  
Architects

Fort Street House, 63 Fort Street,  
Broughty Ferry, Dundee, DD5 2AB  
t: 01382 778829 e: admin@wellwoodleslie.com

Client  
University of Dundee  
Project  
Social Distancing Study  
Project Address  
Dalhousie Building

Drawing Title  
Room 2.S.15

Job No.	Dwg No.	Revision No.
4045	9490-416	B

© The contents of this drawing remain the intellectual property of WellwoodLeslie Architects.

Room 2.S.15 - Second Floor - Social Distancing  
1:75 @ A3