
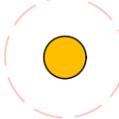
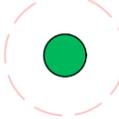


LEGEND:

-  Student with social distancing indicated
-  Staff member with social distancing indicated

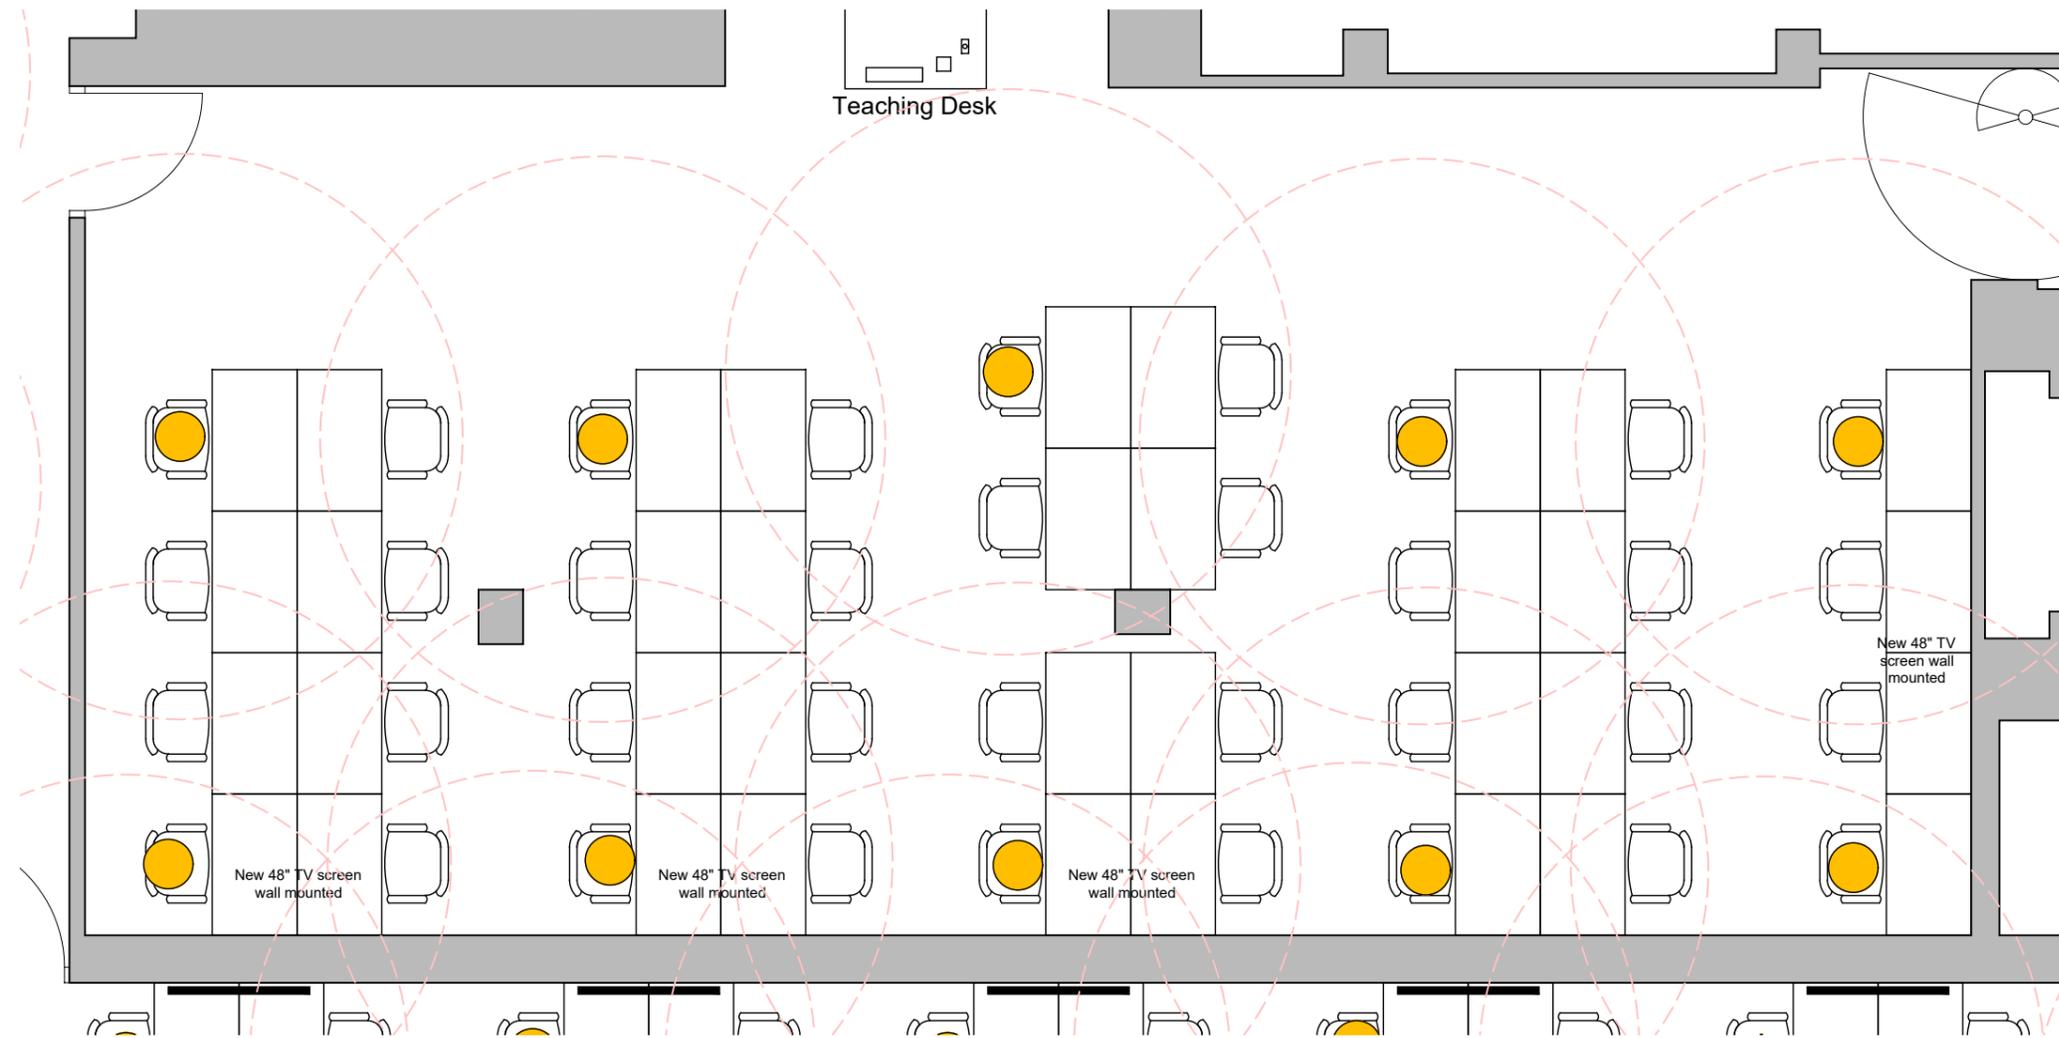

Room B.18

Full (current) Occupancy = 36

28% Occupancy with 2m Social Distancing = 10



Fort Street House, 63 Fort Street,  
Broughty Ferry, Dundee, DD5 2AB  
t: 01382 778829 e: admin@wellwoodleslie.com

Client  
University of Dundee  
Project  
Social Distancing Study  
Project Address  
Tower Building

Drawing Title  
Room B.18

Job No.	Dwg No.	Revision No.
4045	9401-101	A

© The contents of this drawing remain the intellectual property of WellwoodLeslie Architects.

01  
9401-101

Room B.18 - Basement Floor - Social Distancing  
1:50 @ A3