
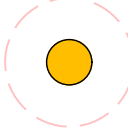
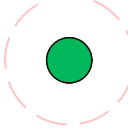


LEGEND:

-  Student with social distancing indicated
-  Staff member with social distancing indicated

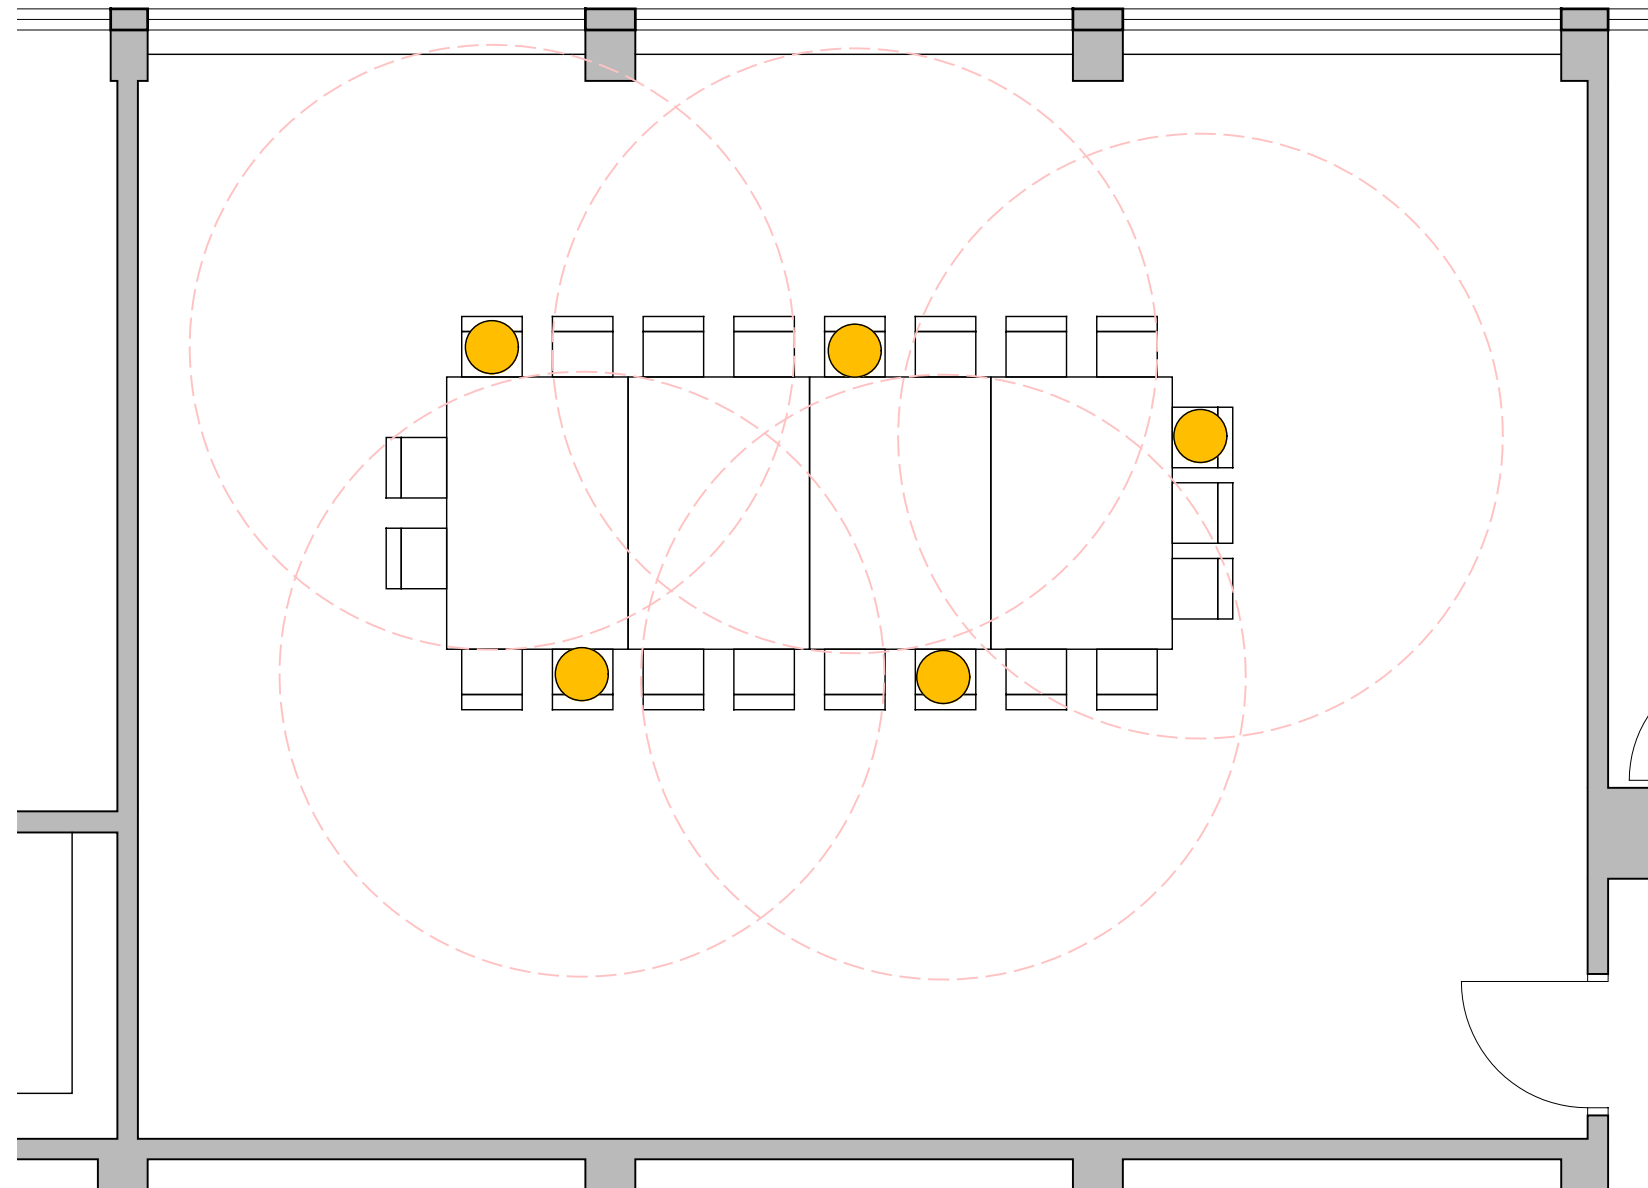

Room 207

Full (current) Occupancy = 20

25% Occupancy with 2m Social Distancing = 5



Fort Street House, 63 Fort Street,
Broughty Ferry, Dundee, DD5 2AB
t: 01382 778829 e: admin@wellwoodleslie.com

Client
University of Dundee
Project
Social Distancing Study
Project Address
Crawford Building

Drawing Title
Room 207

| Job No. | Dwg No. | Revision No. |
|---------|----------|--------------|
| 4045 | 9526-201 | A |

© The contents of this drawing remain the intellectual property of WellwoodLeslie Architects.

01
9526-201

Room 207 - Level 2 - Social Distancing
1:50 @ A3