
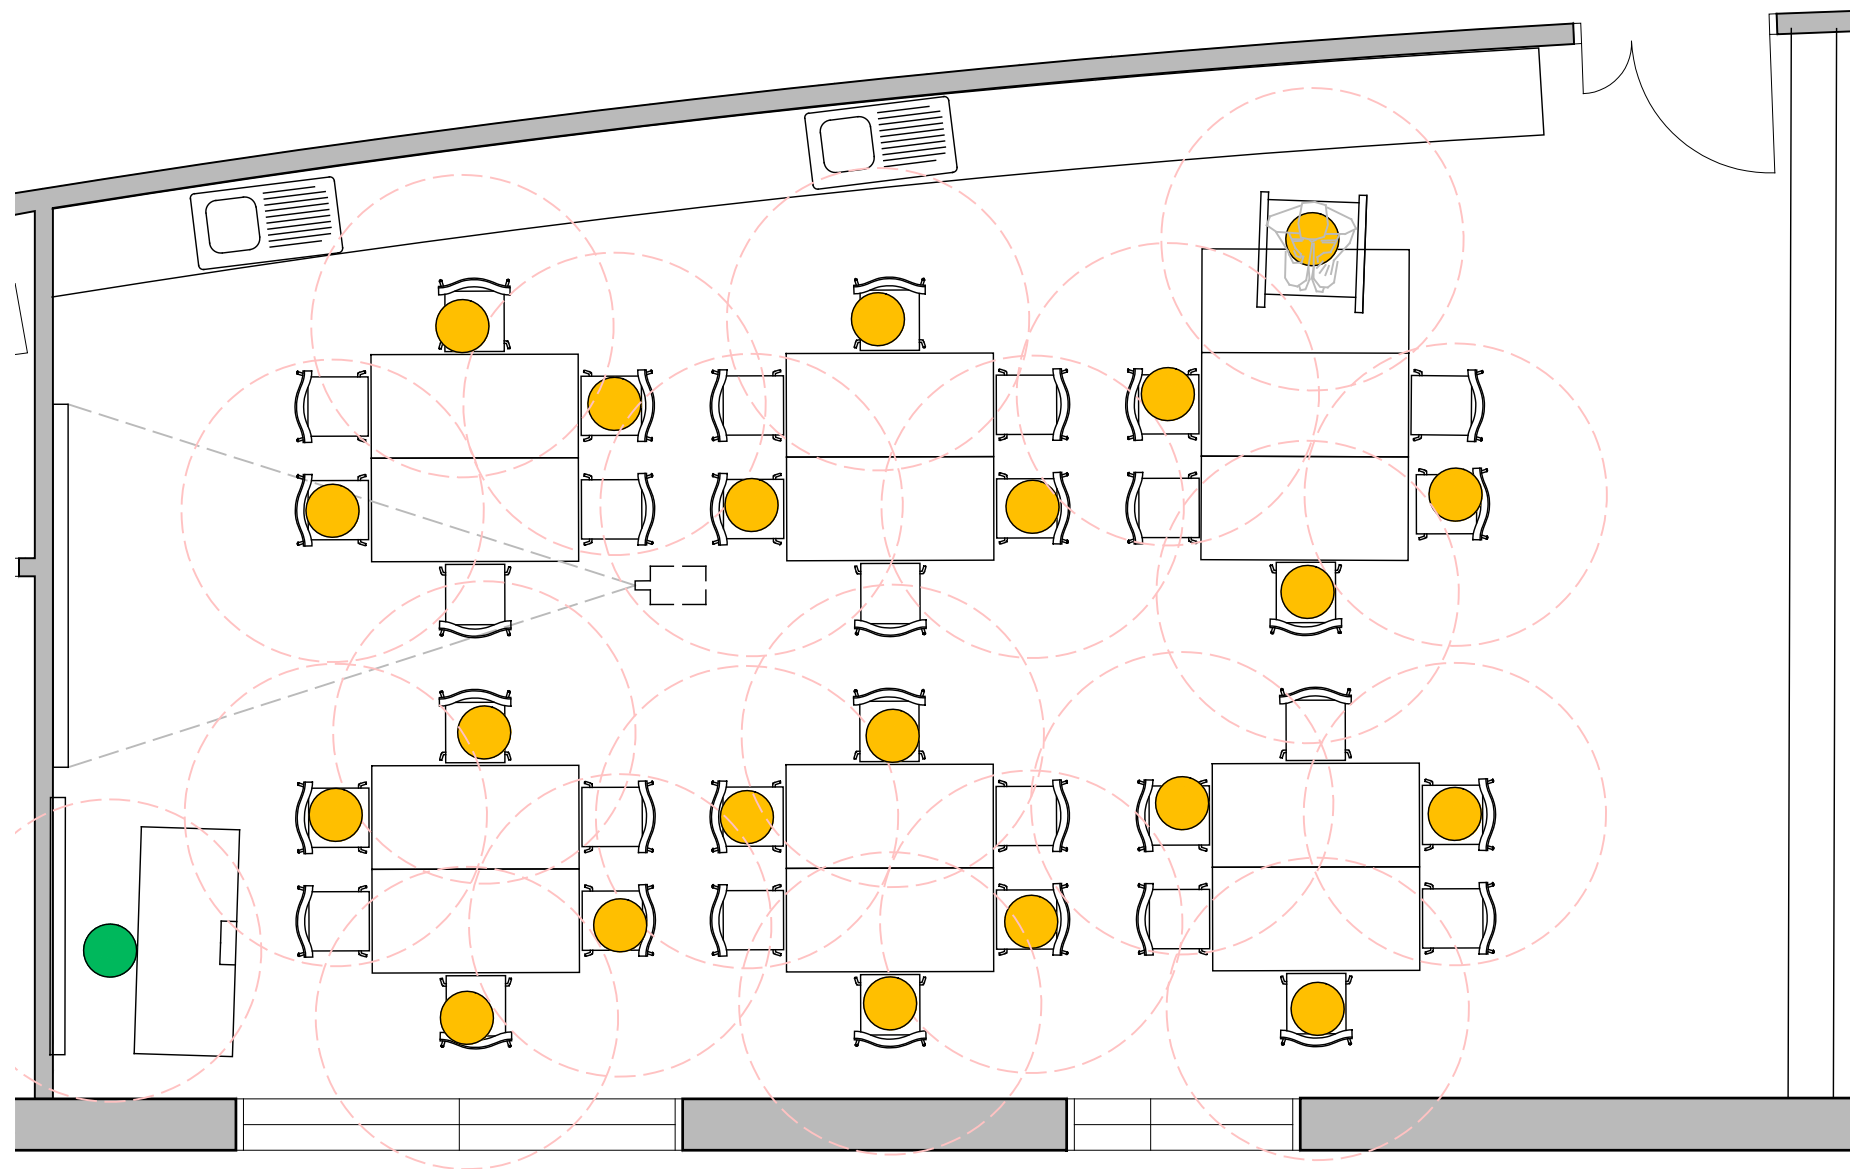


LEGEND:

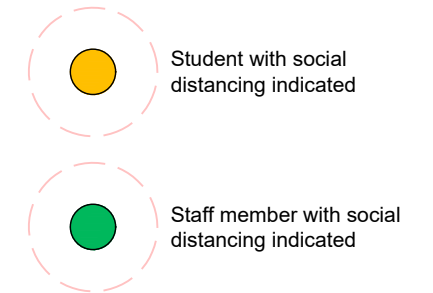

Room 1.F.18

Full (current) Occupancy = 36

58% Occupancy with 1m Social Distancing = 21

WellwoodLeslie
ARCHITECTS

Fort Street House, 63 Fort Street,
Broughty Ferry, Dundee, DD5 2AB
t: 01382 778829 e: admin@wellwoodleslie.com

Client
University of Dundee
Project
Social Distancing Study
Project Address
Dalhousie Building

Drawing Title
Room 1.F.18

Job No.	Dwg No.	Revision No.
4045	9490-304	B

© The contents of this drawing remain the intellectual property of WellwoodLeslie Architects.

Room 1.F.18 - First Floor - Social Distancing
1:50 @ A3