




LEGEND:

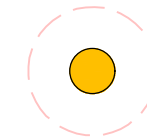

Student with social distancing indicated

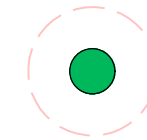

Staff member with social distancing indicated

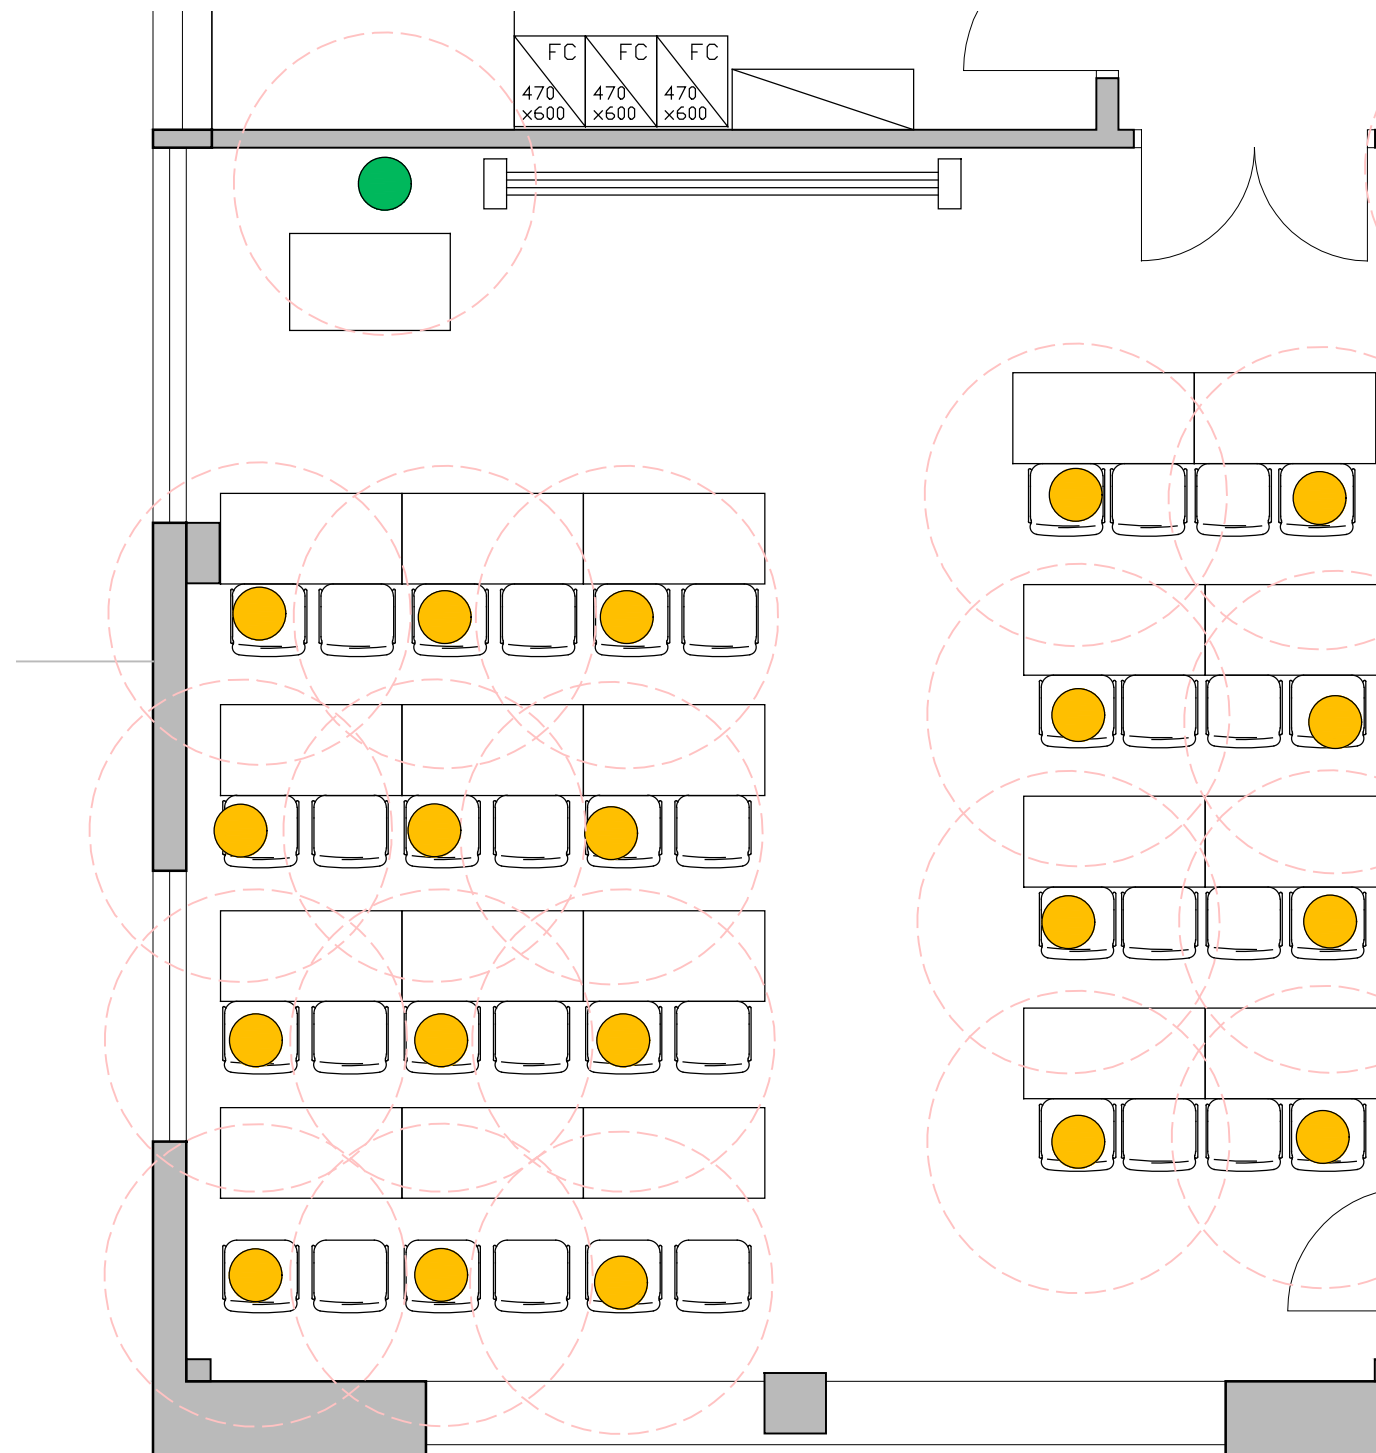

Room H2
Full (current) Occupancy = 44

45% Occupancy with 1m Social Distancing =20

WellwoodLeslie
ARCHITECTS

Fort Street House, 63 Fort Street,
Broughty Ferry, Dundee, DD5 2AB
t: 01382 778829 e: admin@wellwoodleslie.com

Client
University of Dundee
Project
Social Distancing Study
Project Address
Building
Fulton

Drawing Title
Room H2

Job No.	Dwg No.	Revision No.
4045	9410-302	B

© The contents of this drawing remain the intellectual property of WellwoodLeslie Architects.

01

9410-302

Room H2 - Second Floor - Social Distancing

1:50 @ A3