
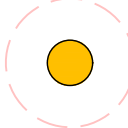
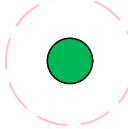


LEGEND:

-  Student with social distancing indicated
-  Staff member with social distancing indicated

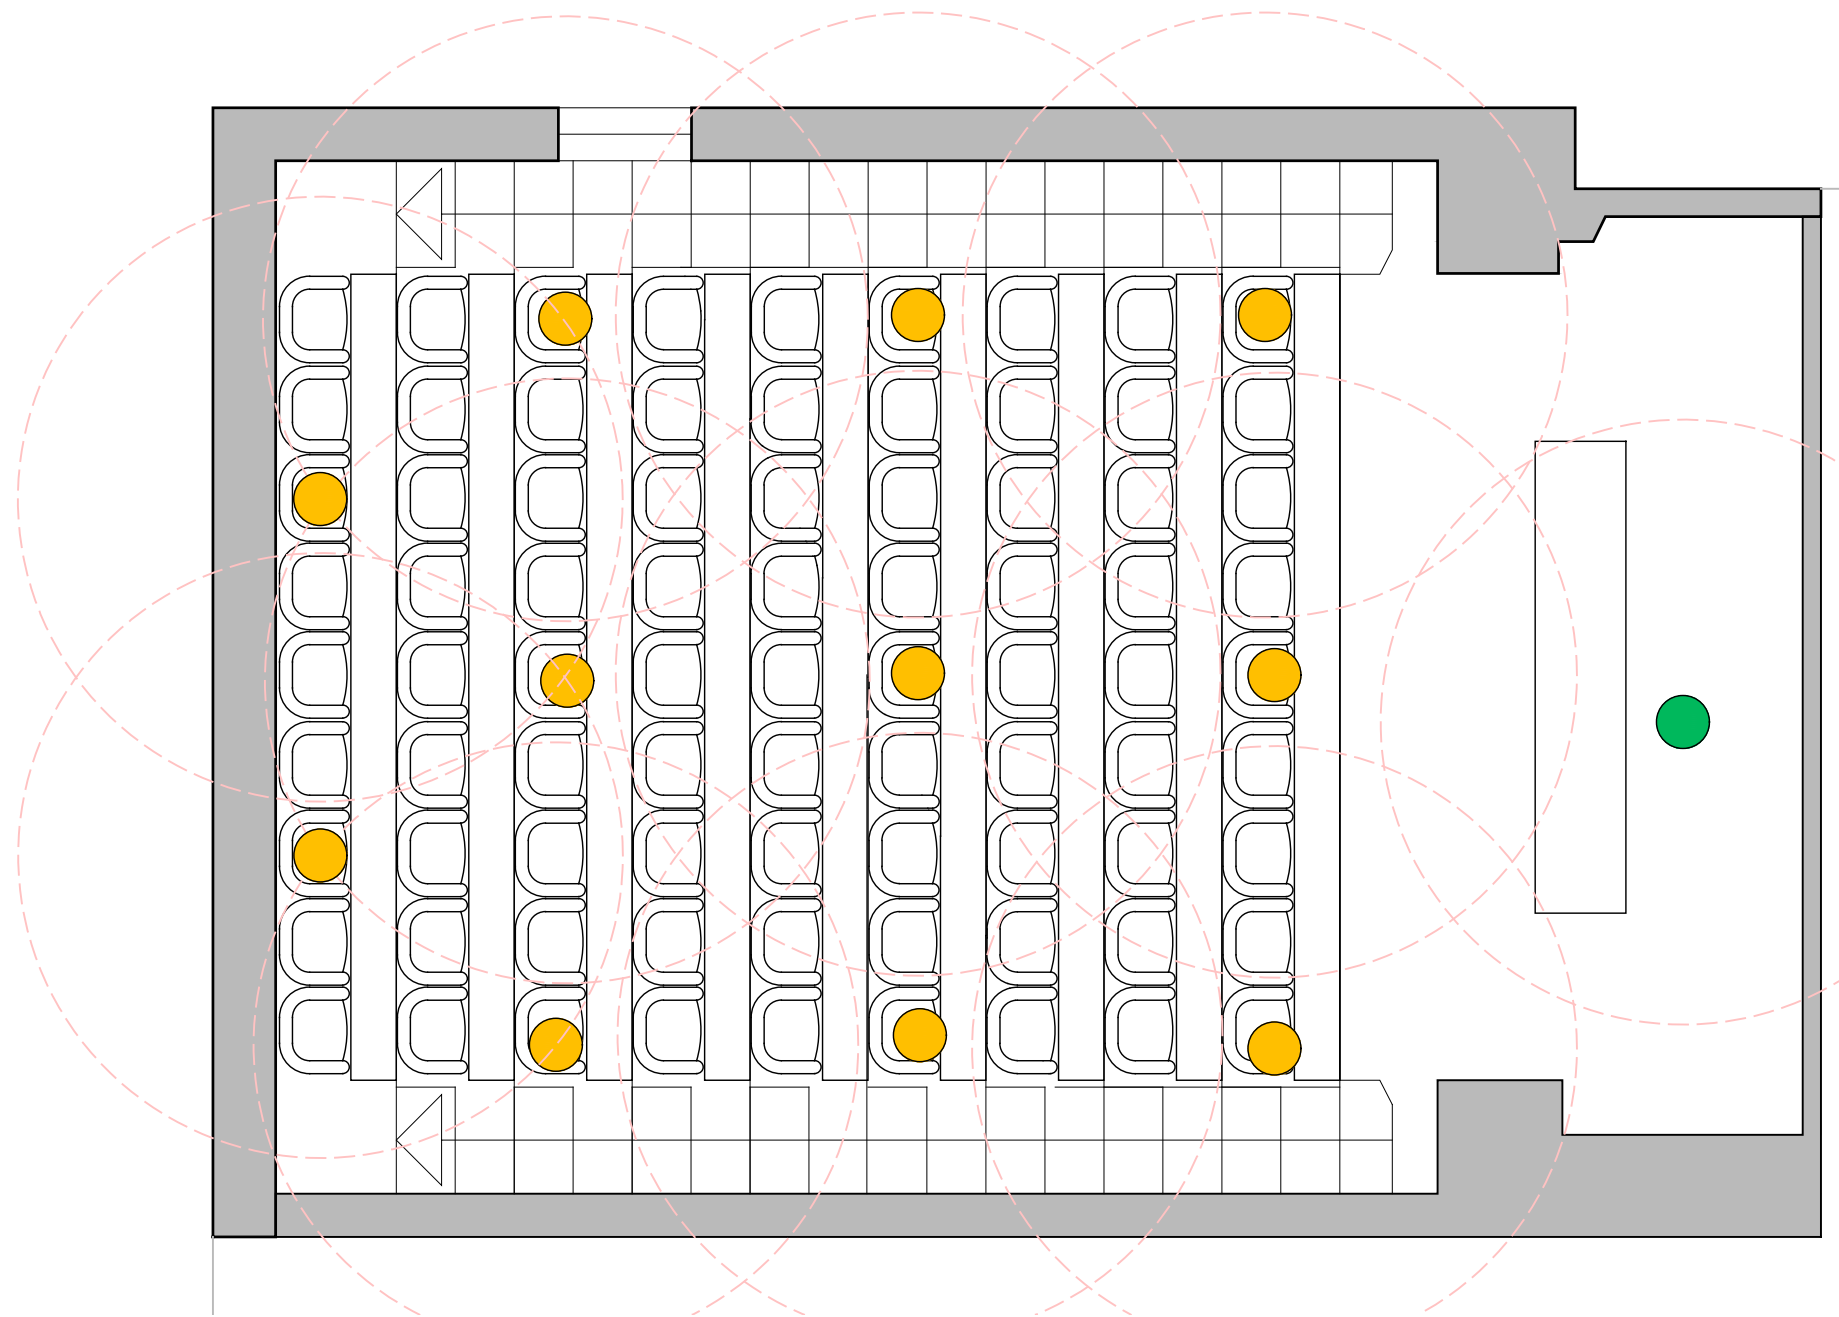

Room 1.6

Full (current) Occupancy = 72

15% Occupancy with 2m Social Distancing = 11

WellwoodLeslie
ARCHITECTS

Fort Street House, 63 Fort Street,
Broughty Ferry, Dundee, DD5 2AB
t: 01382 778829 e: admin@wellwoodleslie.com

Client
University of Dundee
Project
Social Distancing Study
Project Address
Harris Building

Drawing Title
Room 1.6

Job No.	Dwg No.	Revision No.
4045	9421-201	A

© The contents of this drawing remain the intellectual property of WellwoodLeslie Architects.

01

Room 1.6 - First Floor - Social Distancing

1:50 @ A3

9421-201