


LEGEND:

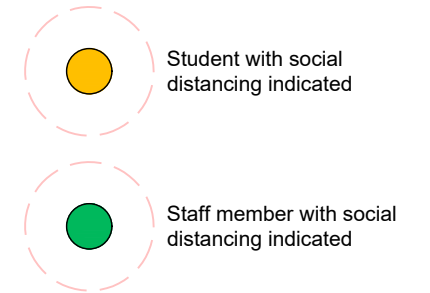

Room G.19

Full (current) Occupancy = 293

12% Occupancy with 2m Social Distancing = 35

WellwoodLeslie
ARCHITECTS


Fort Street House, 63 Fort Street,
Broughty Ferry, Dundee, DD5 2AB
t: 01382 778829 e: admin@wellwoodleslie.com

Client
University of Dundee
Project
Social Distancing Study
Project Address
Tower Building

Drawing Title
Room G.19

Job No.	Dwg No.	Revision No.
4045	9401-201	A

© The contents of this drawing remain the intellectual property of WellwoodLeslie Architects.

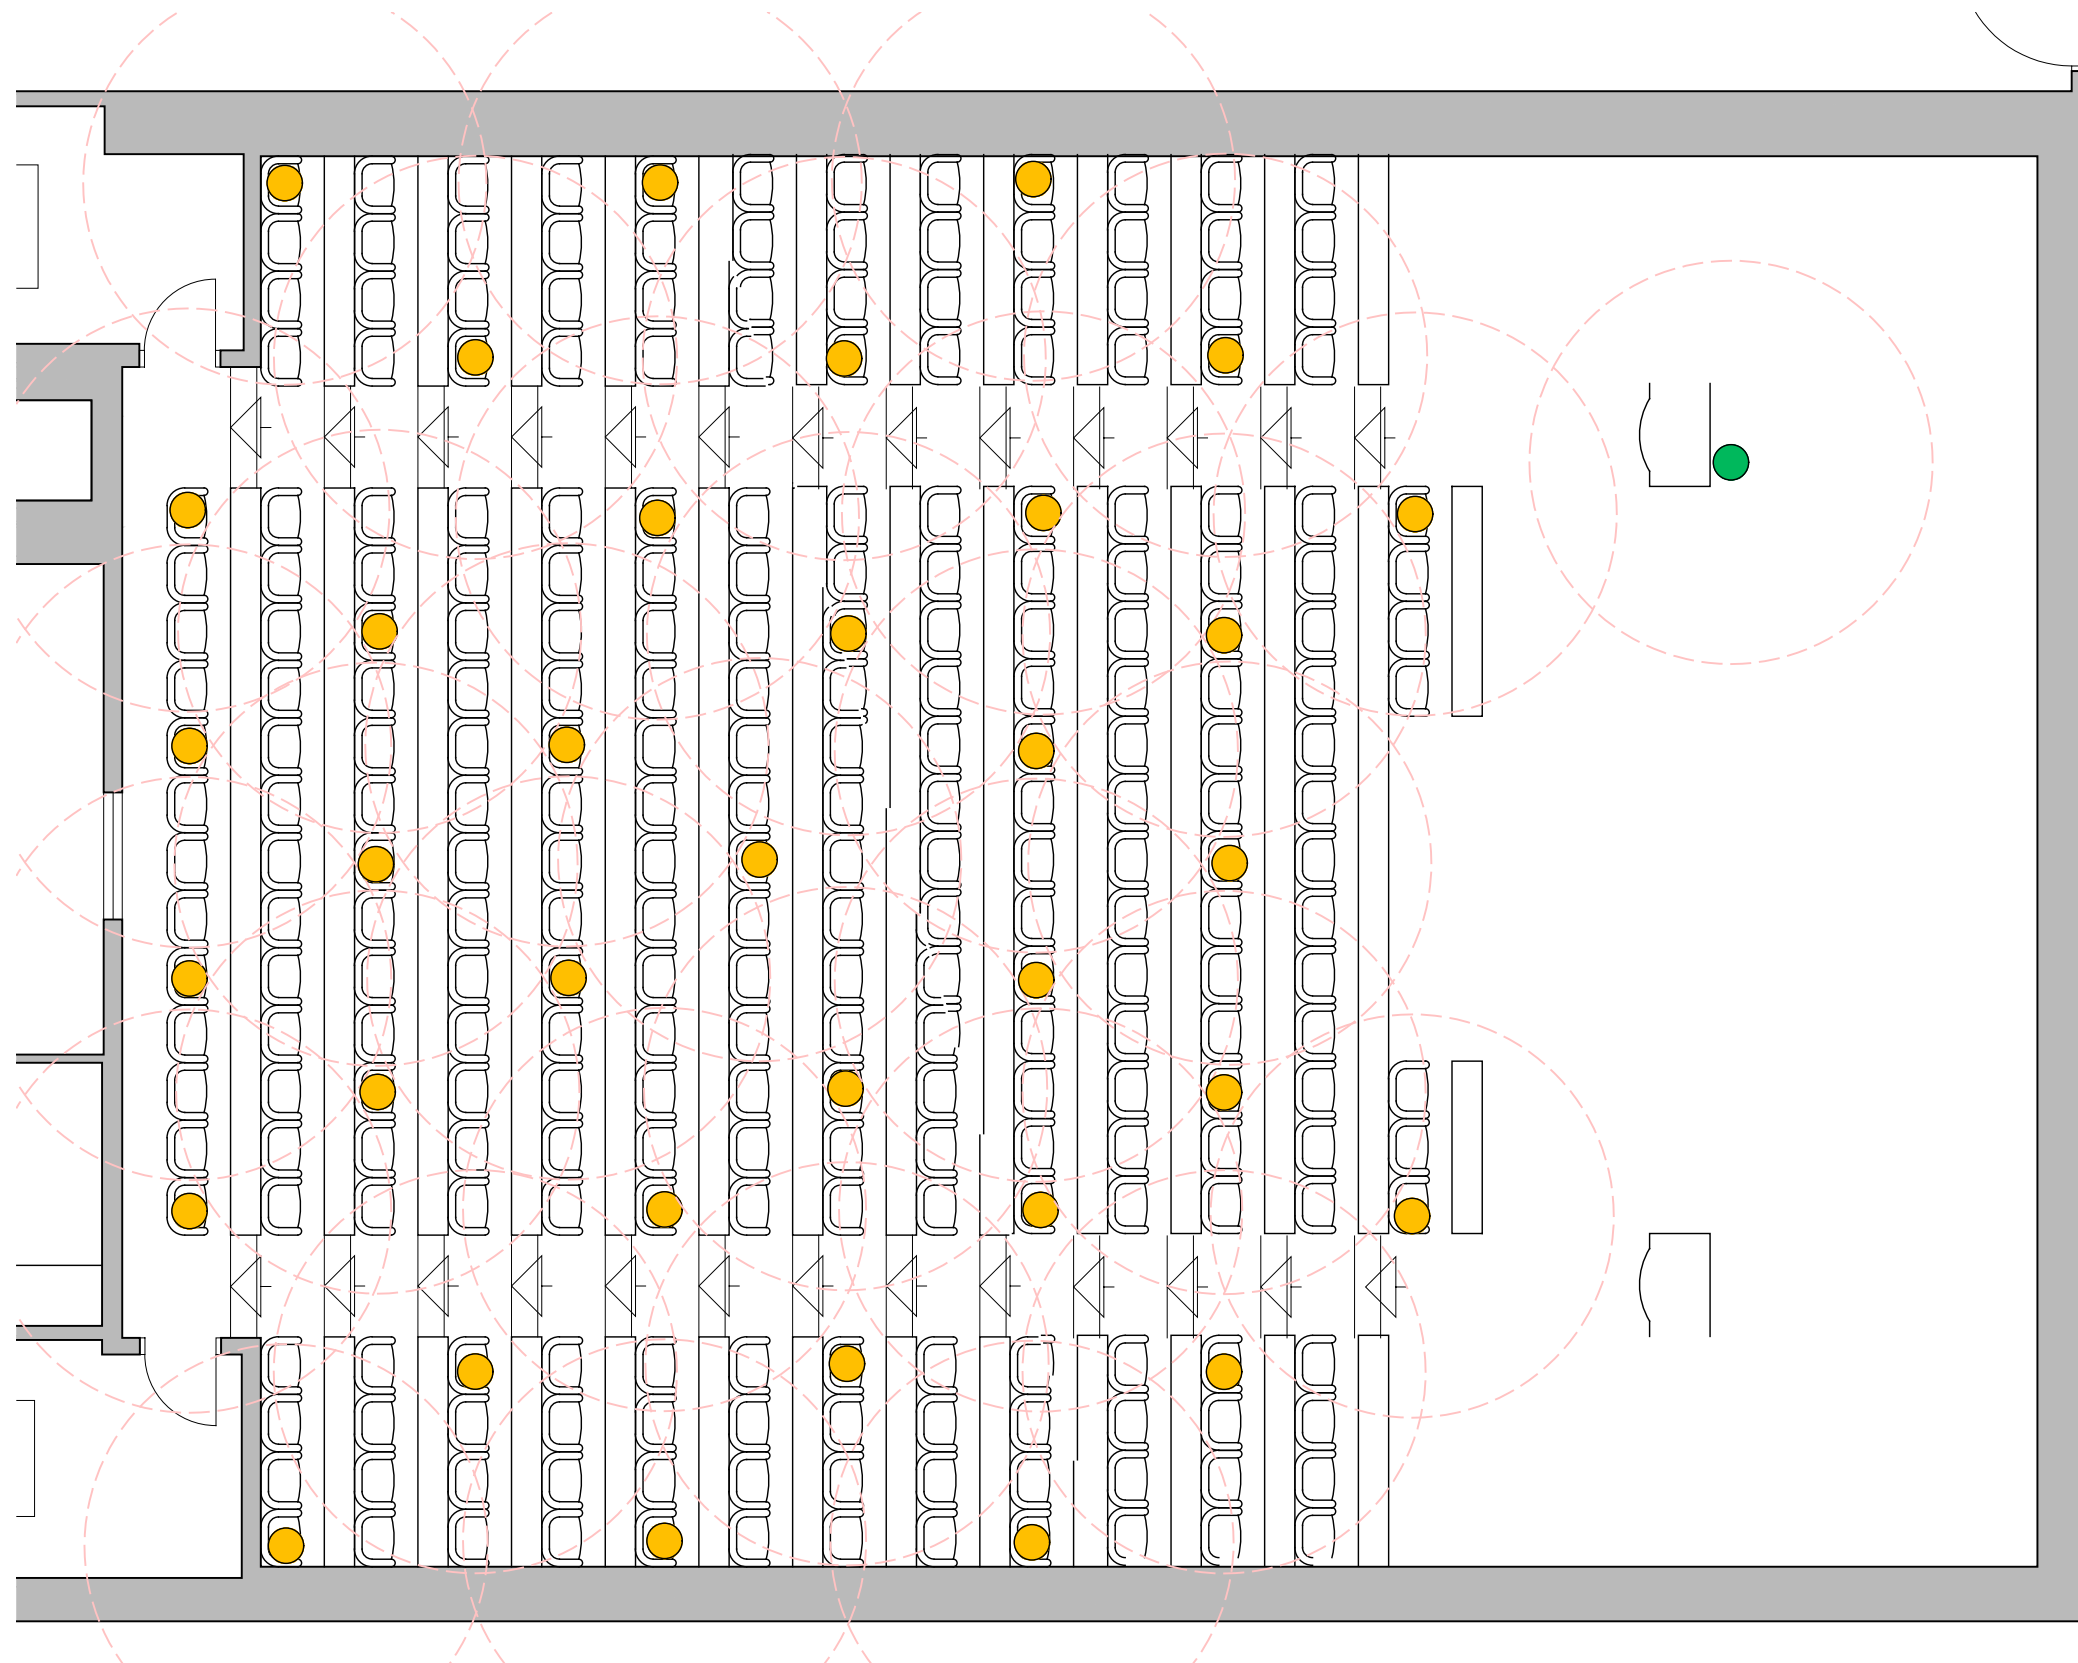

01

9401-201

Room G.19 - Ground Floor - Social Distancing
1:75 @ A3