
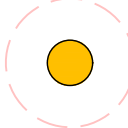
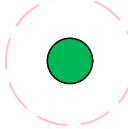


**LEGEND:**

-  Student with social distancing indicated
-  Staff member with social distancing indicated

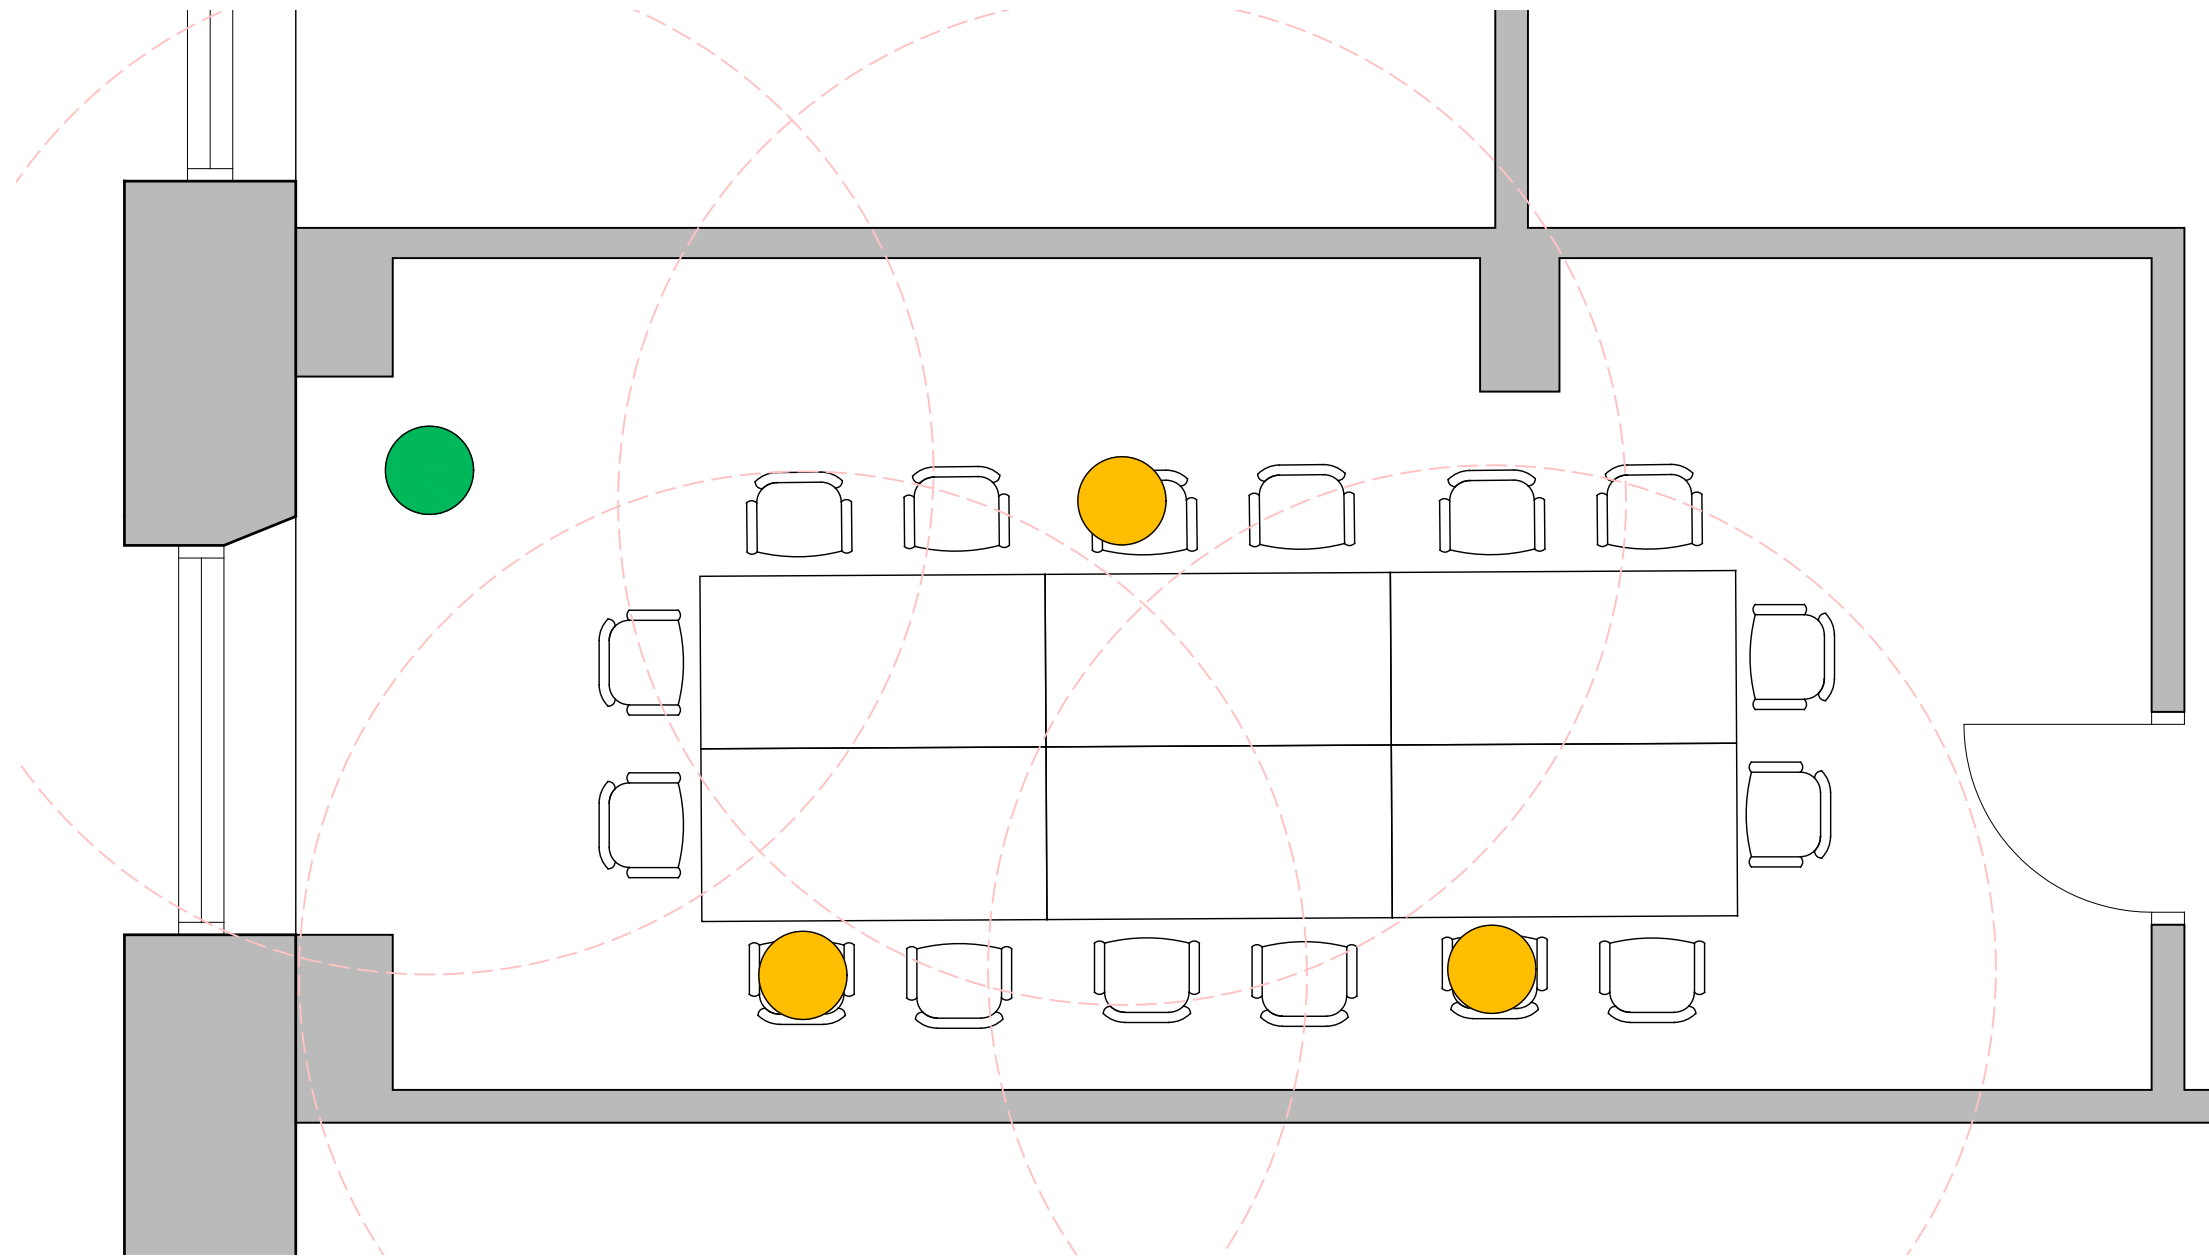

**Room 1.10**

Full (current) Occupancy = 16

19% Occupancy with 2m Social Distancing =3



Fort Street House, 63 Fort Street,  
Broughty Ferry, Dundee, DD5 2AB  
t: 01382 778829 e: admin@wellwoodleslie.com

Client  
University of Dundee  
Project  
Social Distancing Study  
Project Address  
Scrymgeour Building

Drawing Title  
Room 1.10

Job No.	Dwg No.	Revision No.
4045	9433-105	A

© The contents of this drawing remain the intellectual property of WellwoodLeslie Architects.

01  
9433-105

**Room 1.10 - Ground Floor - Social Distancing**  
1:30 @ A3